


GRANDER
*At
Orange Beach*



Void where prohibited by law. Photos, artist's renderings and planned amenities are based on current development plans that are subject to change without notice. All square footages are approximate. NEED NOT BE BUILT.

UNIT A — FRONT ELEVATION


3 Bedroom 3-1/2 Bath Approximately 2,027 Air Conditioned sf.



Kaiser Realty Sales
800.282.4853
251.968.6868

1557 Gulf Shores Pkwy
P O Drawer 1018
Gulf Shores, AL 36547

sales@kaiserrealty.com
www.KaiserRealty.com

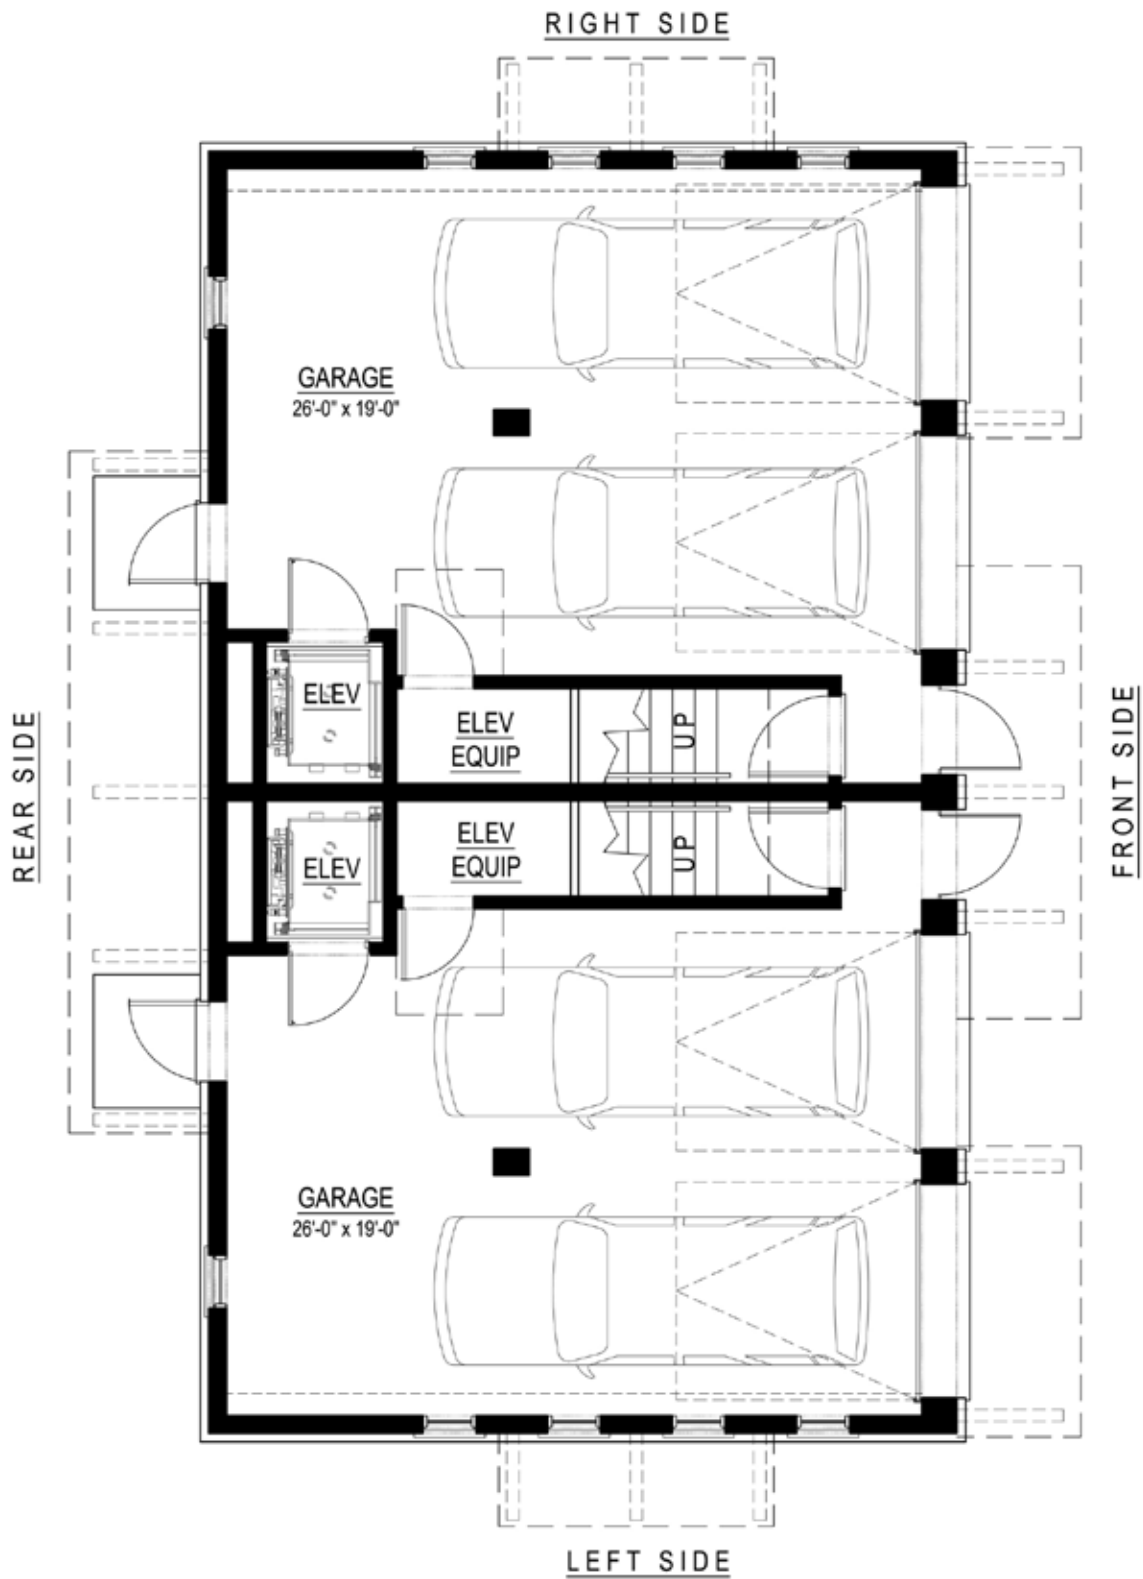


1
A2.0

GROUND FLOOR PLAN

SCALE: 1/4" = 1'-0"


CONDITIONED SF = NONE (STAIRWAY INCLUDED IN FIRST FLOOR CALCULATION)

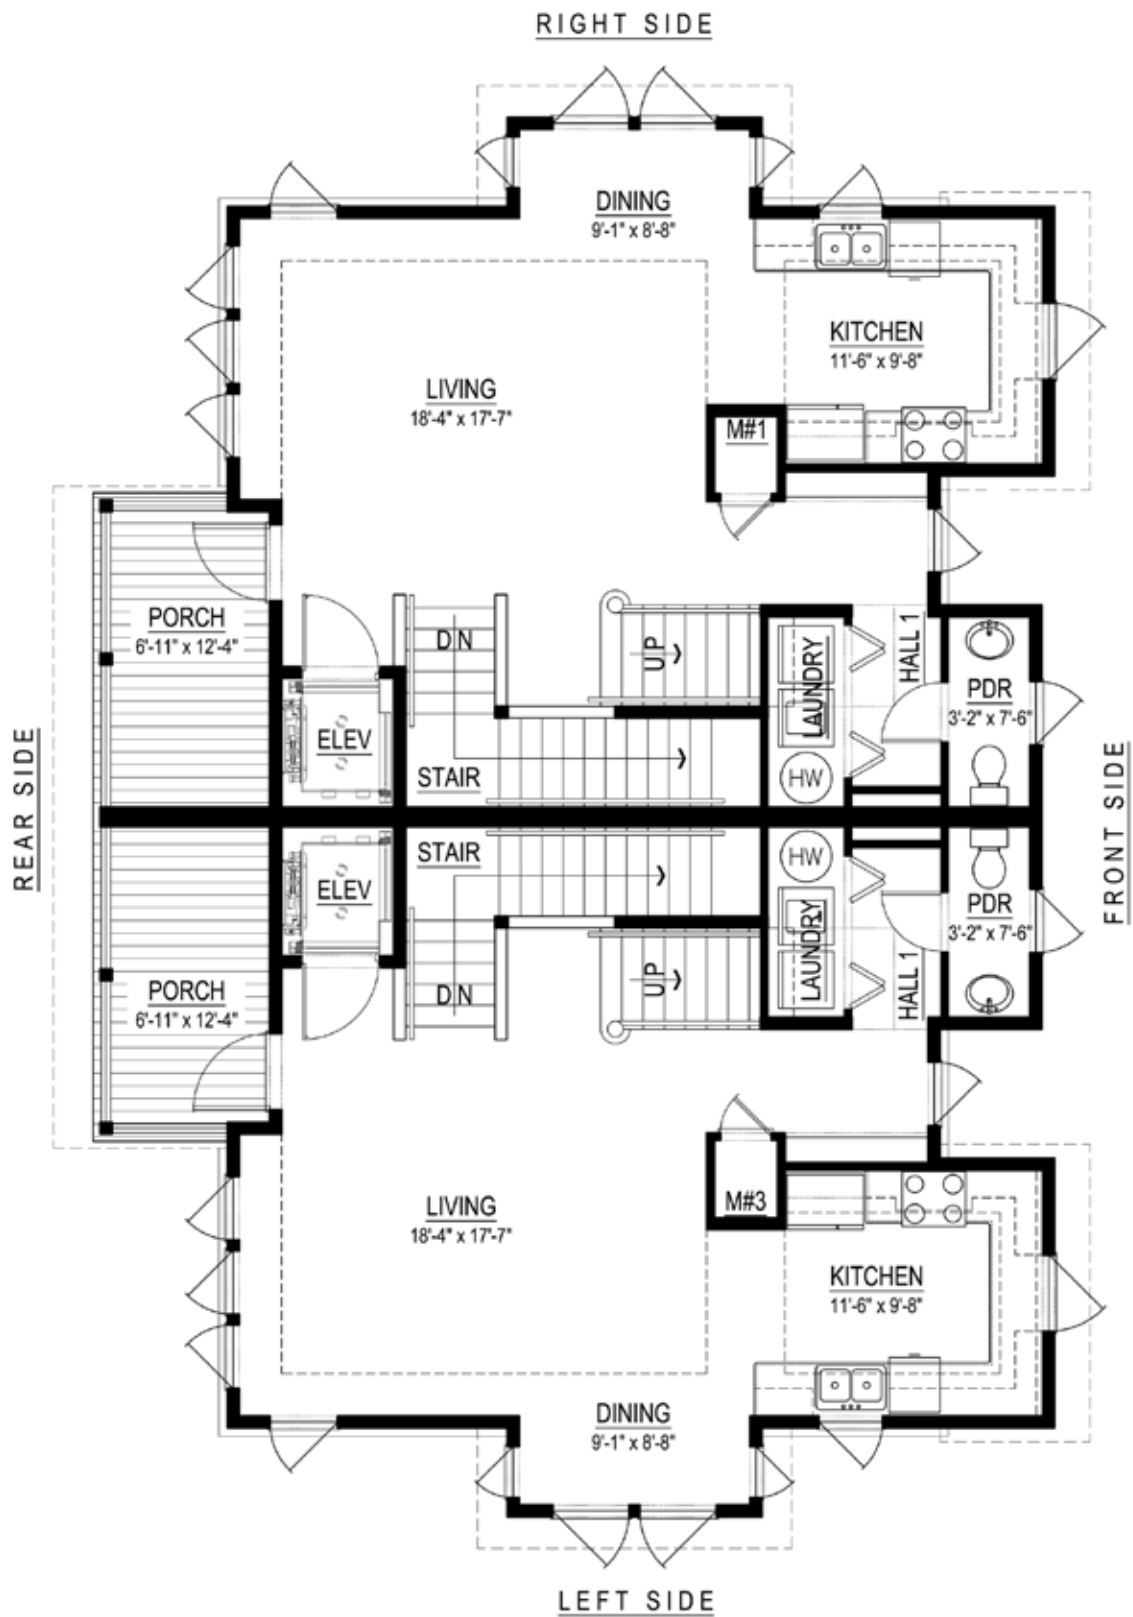

2
A2.0 FIRST FLOOR PLAN

SCALE: 1/4" = 1'-0"

CONDITIONED SF = 768 EA UNIT (1,536 ENTIRE FLOOR)

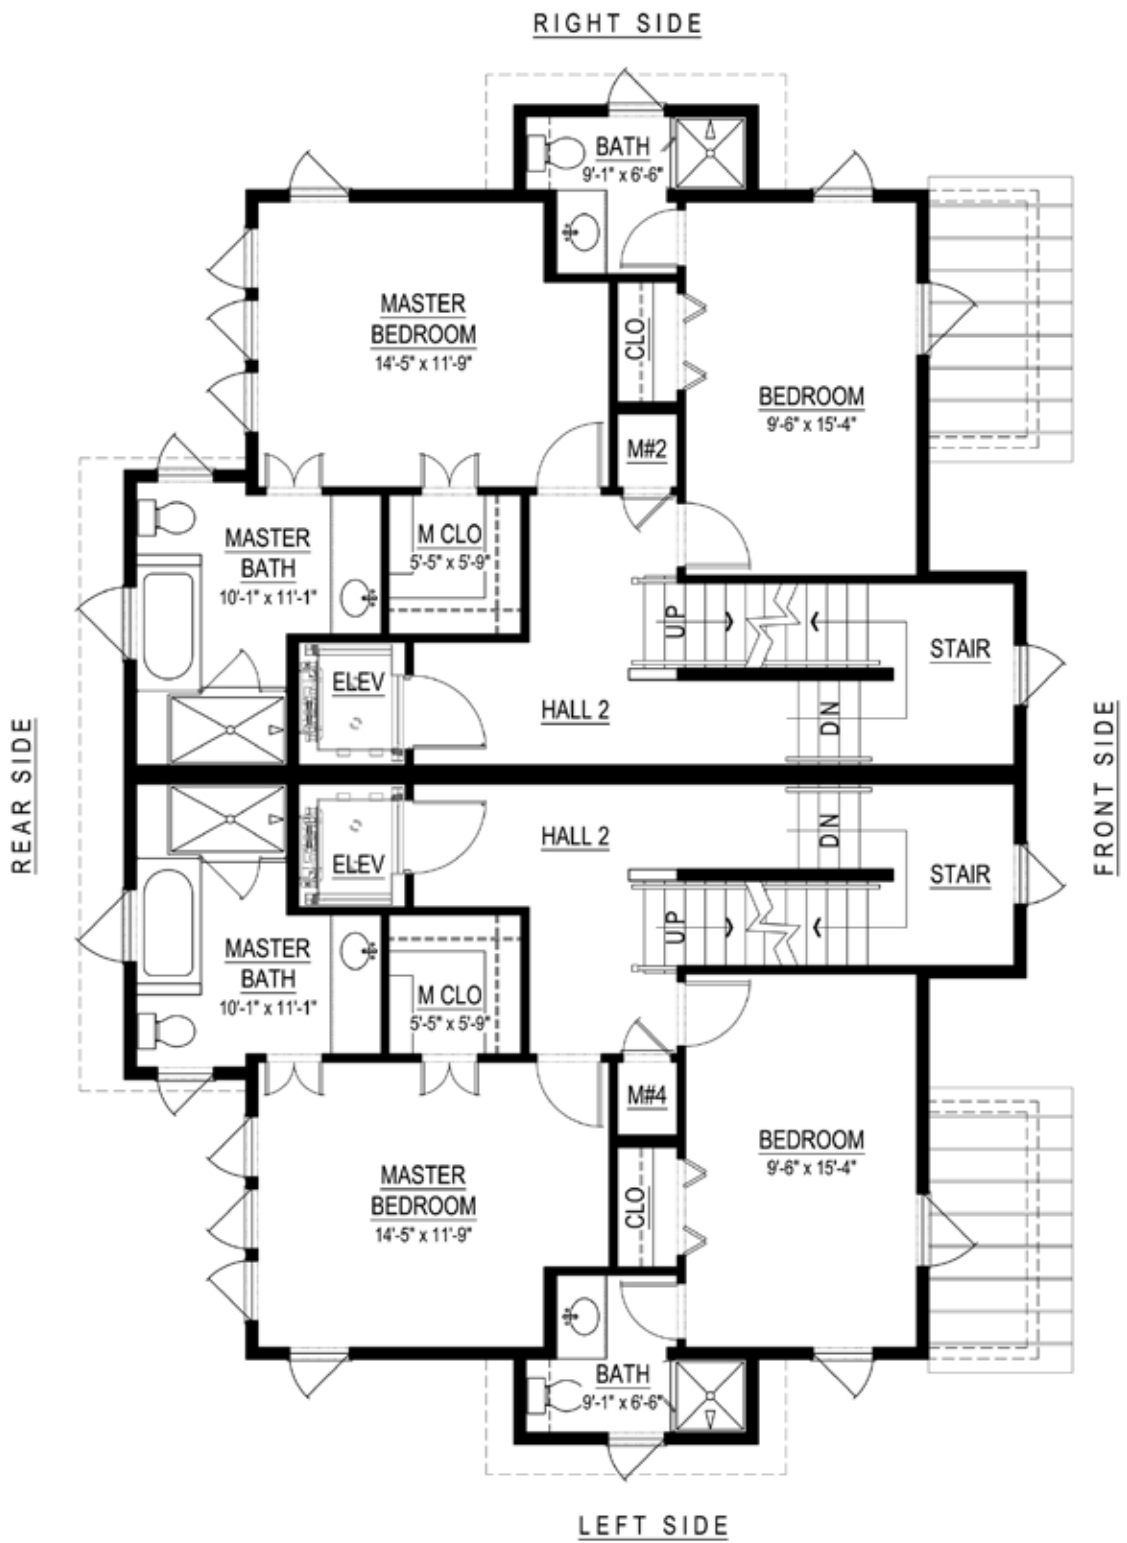


1
A2.1

SECOND FLOOR PLAN

SCALE: 1/4" = 1'-0"

CONDITIONED SF = 803 EA UNIT (1,606 ENTIRE FLOOR)

REAR SIDE

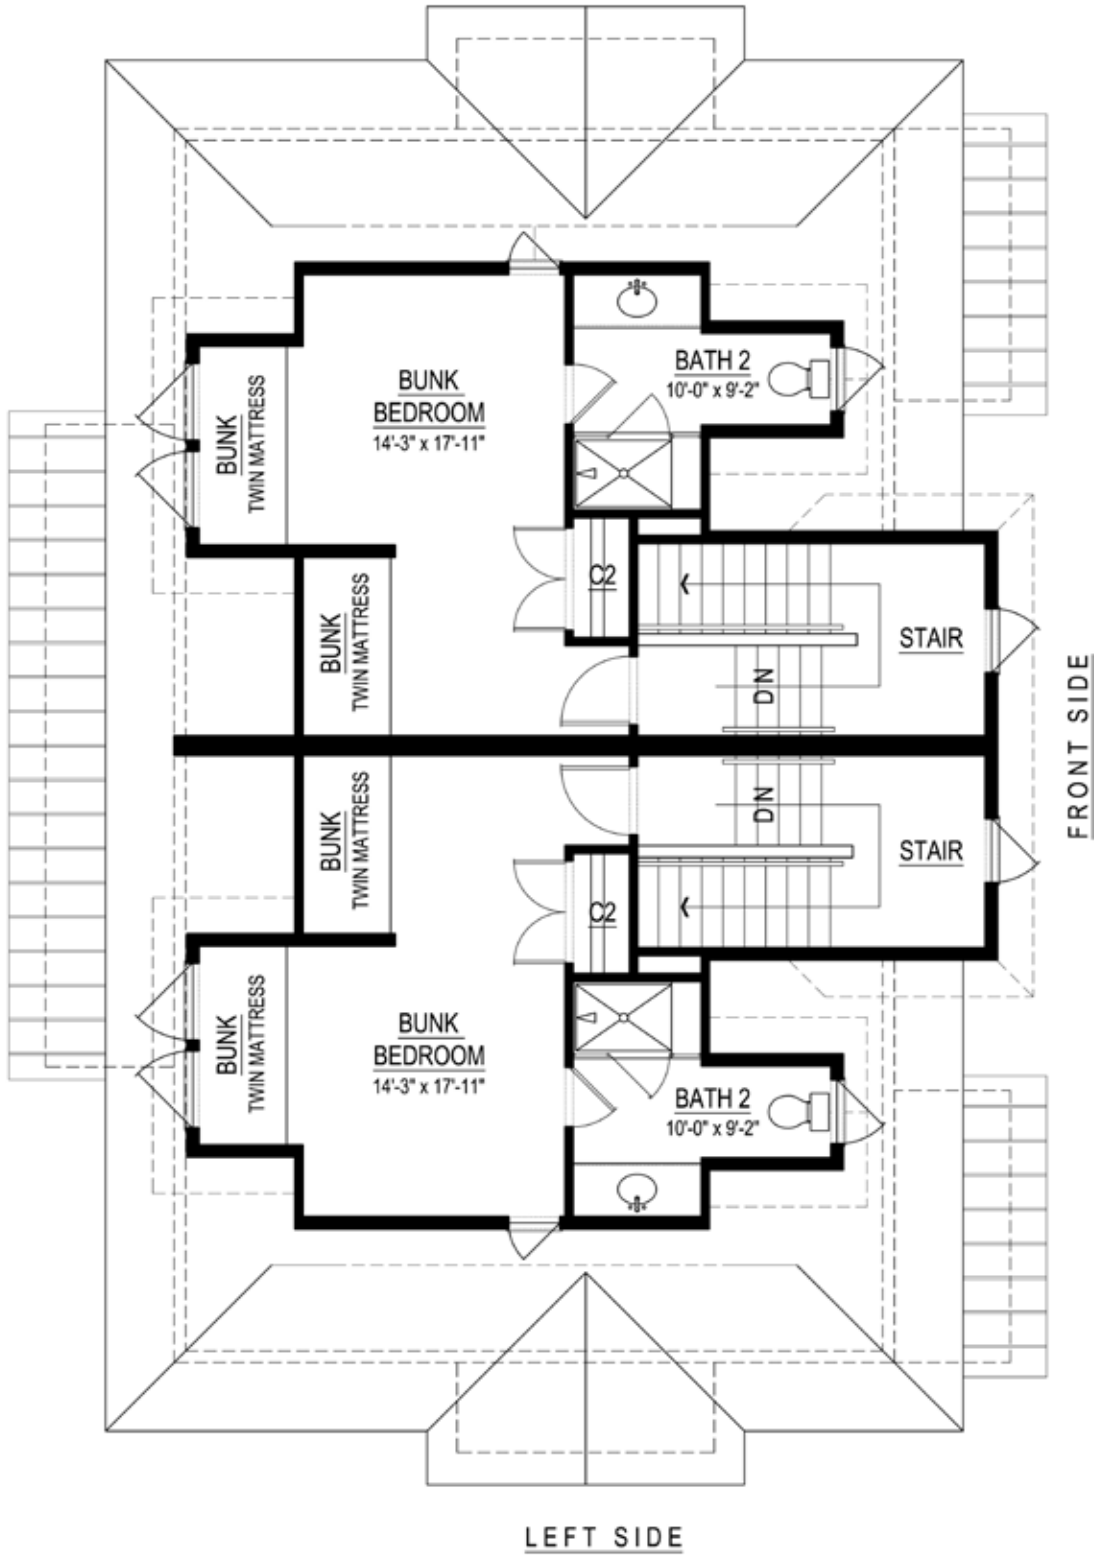

FRONT SIDE

LEFT SIDE

2
A2.1

ATTIC FLOOR PLAN

SCALE: 1/4" = 1'-0"

CONDITIONED SF = 456 EA UNIT (912 ENTIRE FLOOR)